



The Grant

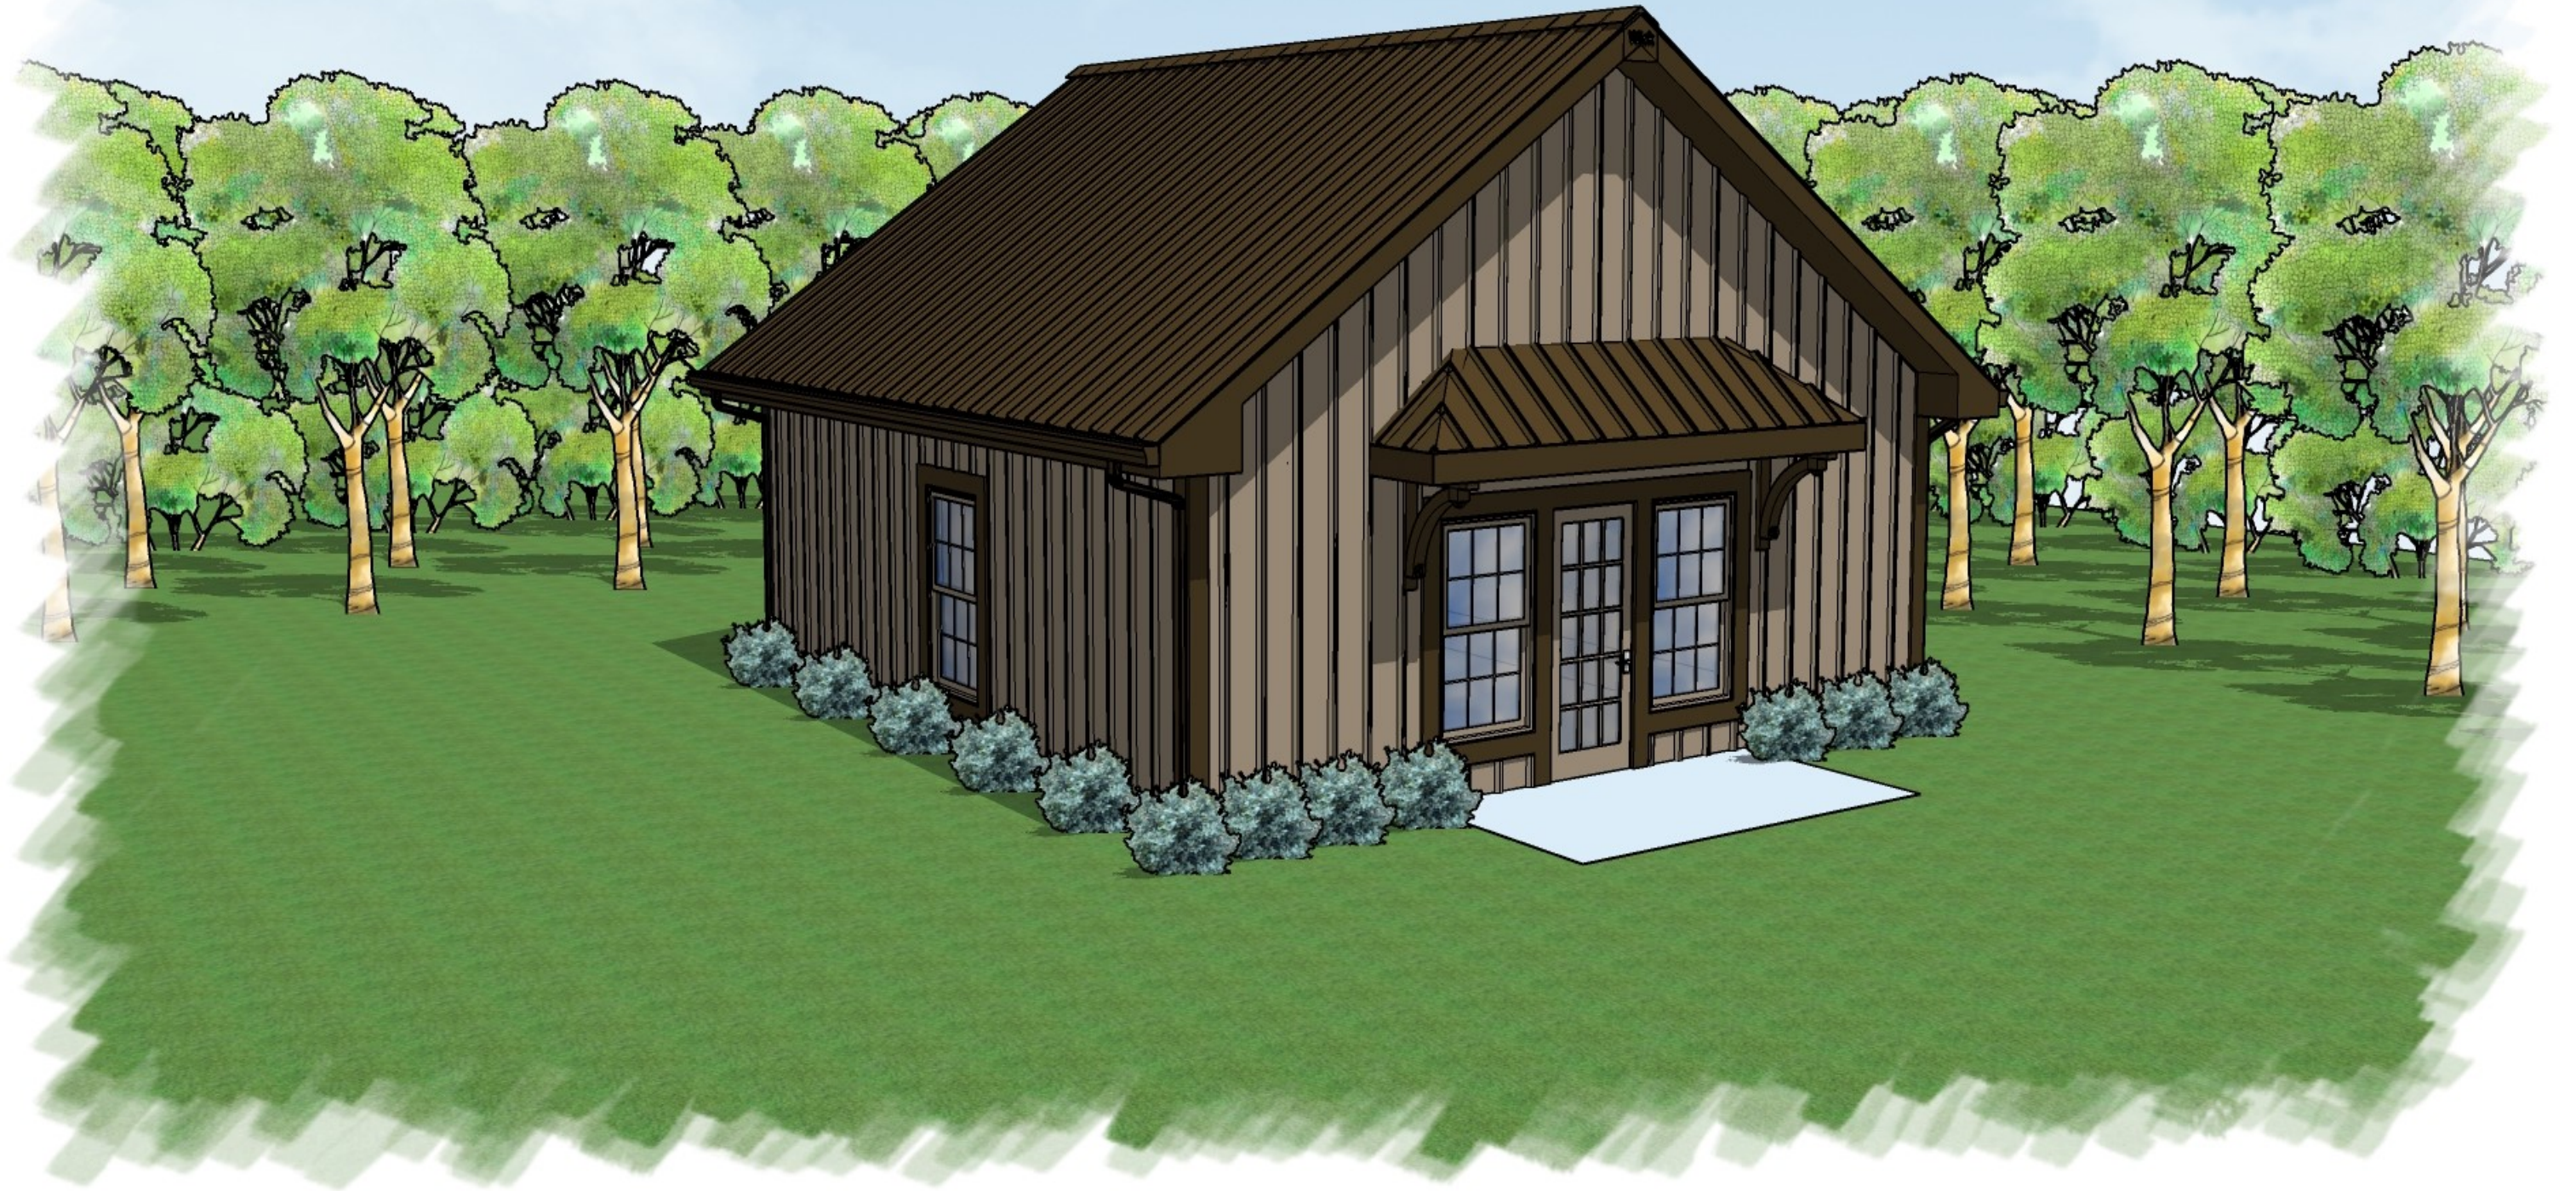


The Grant (Option)

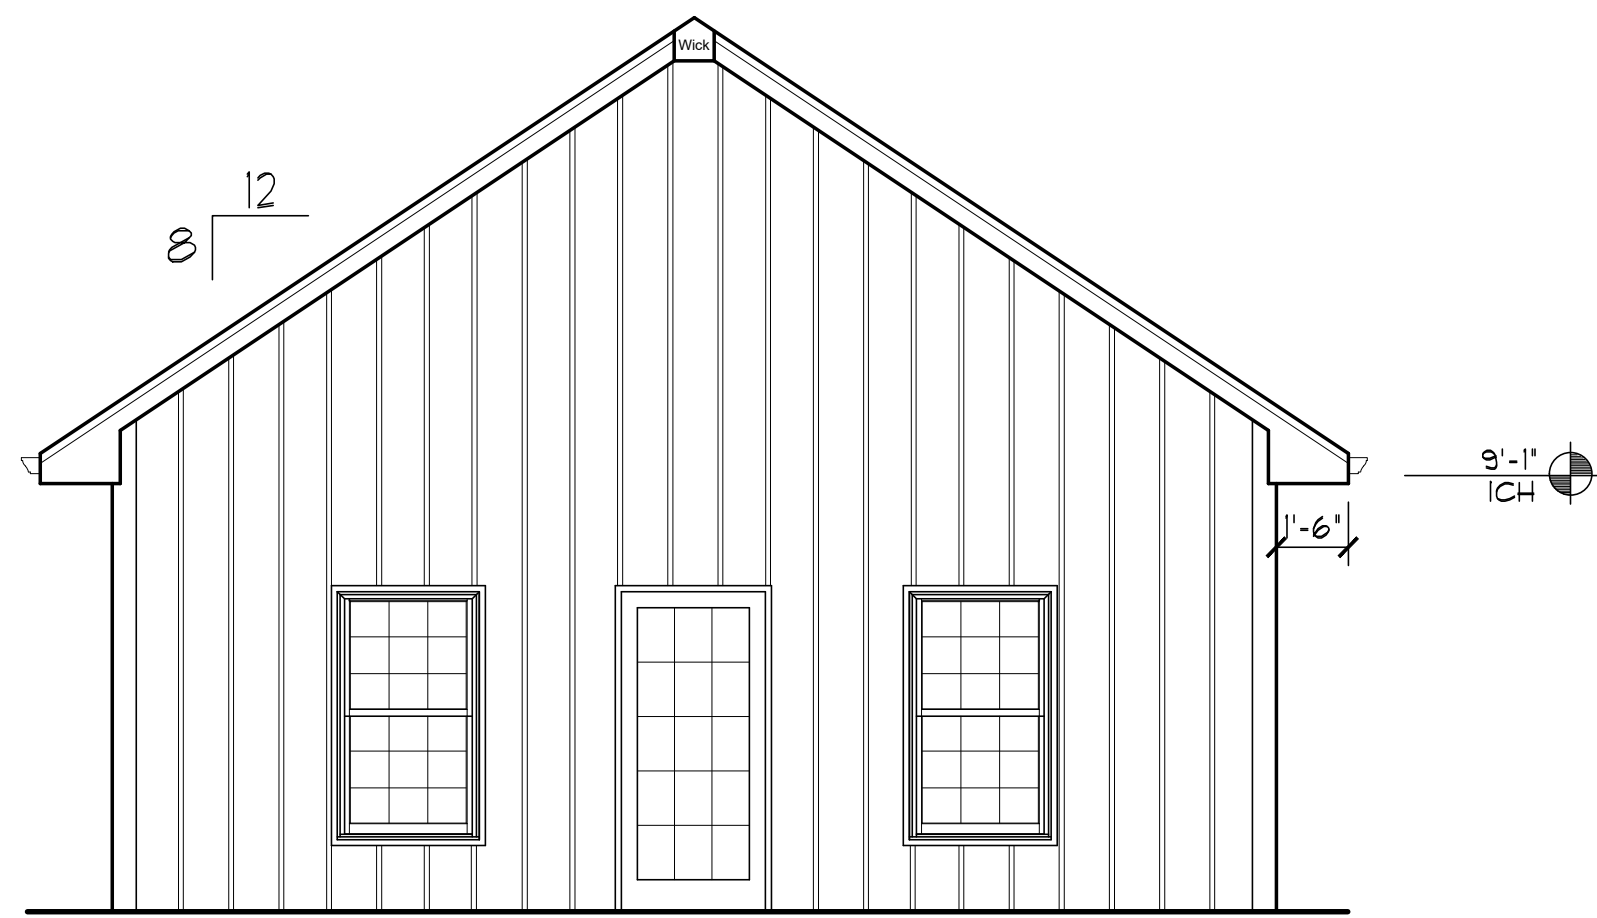


FRONT ELEVATION

SCALE: 1/4" = 1'-0"

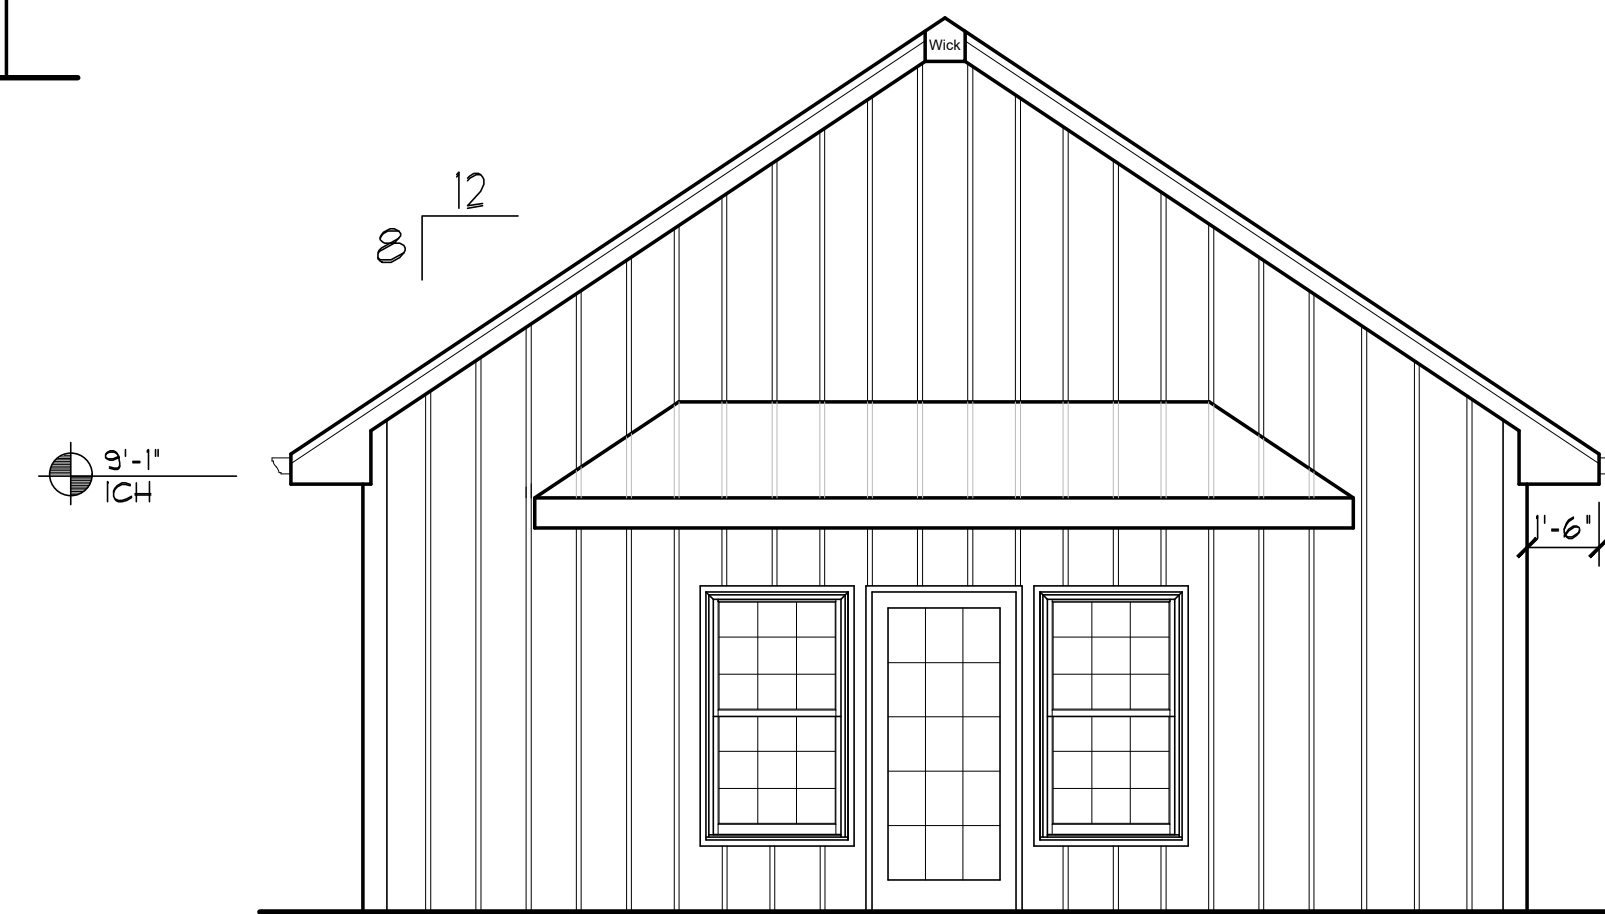

FRONT ELEV. - OPTION #2

SCALE: 1/4" = 1'-0"

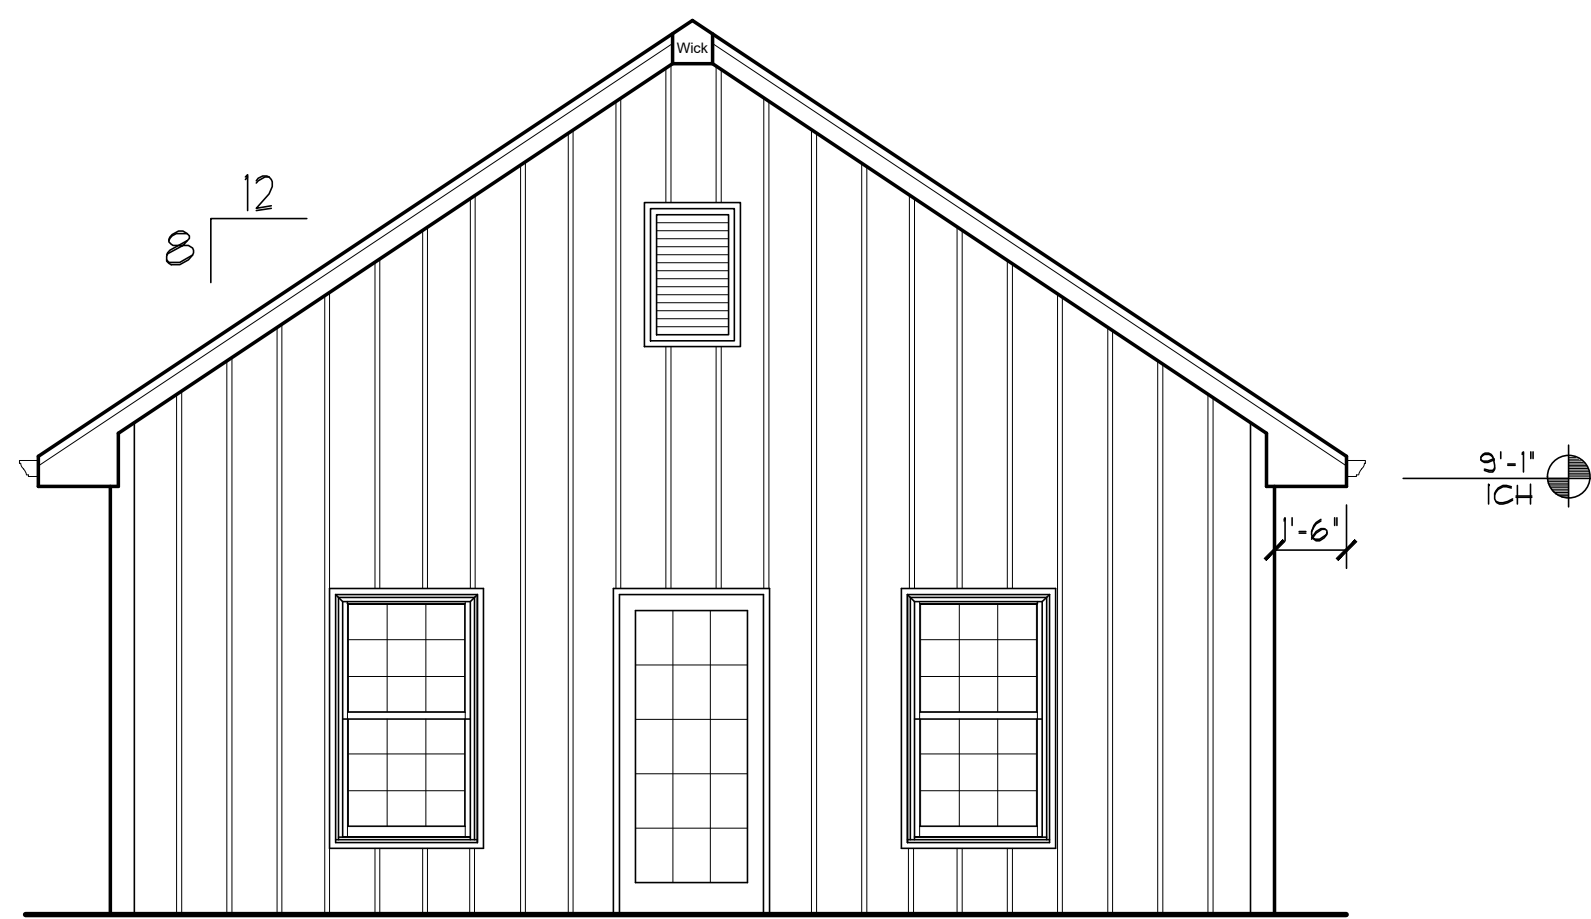


FRONT ELEV. - OPTION #1

SCALE: 1/4" = 1'-0"


GENERAL NOTES:

- ALTHOUGH EVERY EFFORT HAS BEEN MADE IN THE PREPERATION OF THESE PLANS AND CHECKING THEM FOR ACCURACY, THE CONTRACTOR MUST VERIFY ALL DETAILS AND DIMENSIONS AND BE RESPONSIBLE FOR THE SAME.
 - CONTRACTOR SHALL SECURE ALL APPROVALS NECESSARY FOR CONSTRUCTION.
 - THESE PLANS DO NOT INCLUDE THE FOLLOWING:
(A) HVAC DESIGN
(B) PLUMBING DESIGN
(C) ELECTRICAL DESIGN
- IT SHALL BE THE RESPONSIBILITY OF THE GENERAL CONTRACTOR TO OBTAIN THESE DESIGNS AND TO COORDINATE ALL WORK FOR ALL TRADES INVOLVED.
- FRAMING SHALL BE IN ACCORDANCE WITH ALL CODES WITHIN THE STATE LOCATION OF THE BUILDING & CURRENT BUILDING PRACTICES.
 - PROVIDE FIREBLOCKING, DRAFTSTOPS AND FIRESTOPS PER ALL CODES WITHIN THE STATE LOCATION OF THE BUILDING AND LOCAL REQUIREMENTS
 - ALL ROOM FINISHES SHALL BE VERIFIED W/ OWNER AT TIME OF BIDDING AS SOME FINISHES MAY CHANGE DURING BIDDING PROCESS.
 - DESIGN, FABRICATION, AND ERECTION SHALL BE IN ACCORDANCE WITH ALL CODES WITHIN THE STATE LOCATION OF THE BUILDING.
 - ALL ELECTRICAL WORK SHALL CONFORM TO LOCAL AND N.E.C. CODES
ALL ELECTRICAL WORK SHALL BE THE RESPONSIBILITY OF THE OWNER.

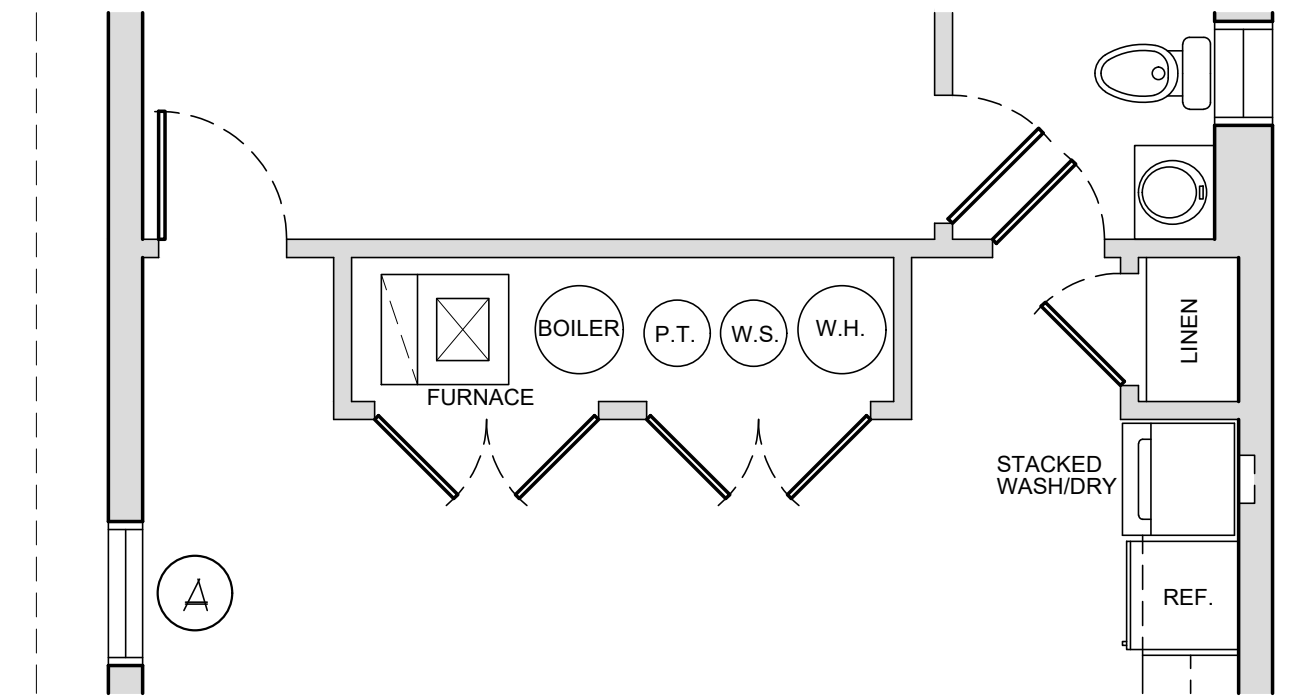

MECH. CLOSET OPTION

SCALE: 1/4" = 1'-0"

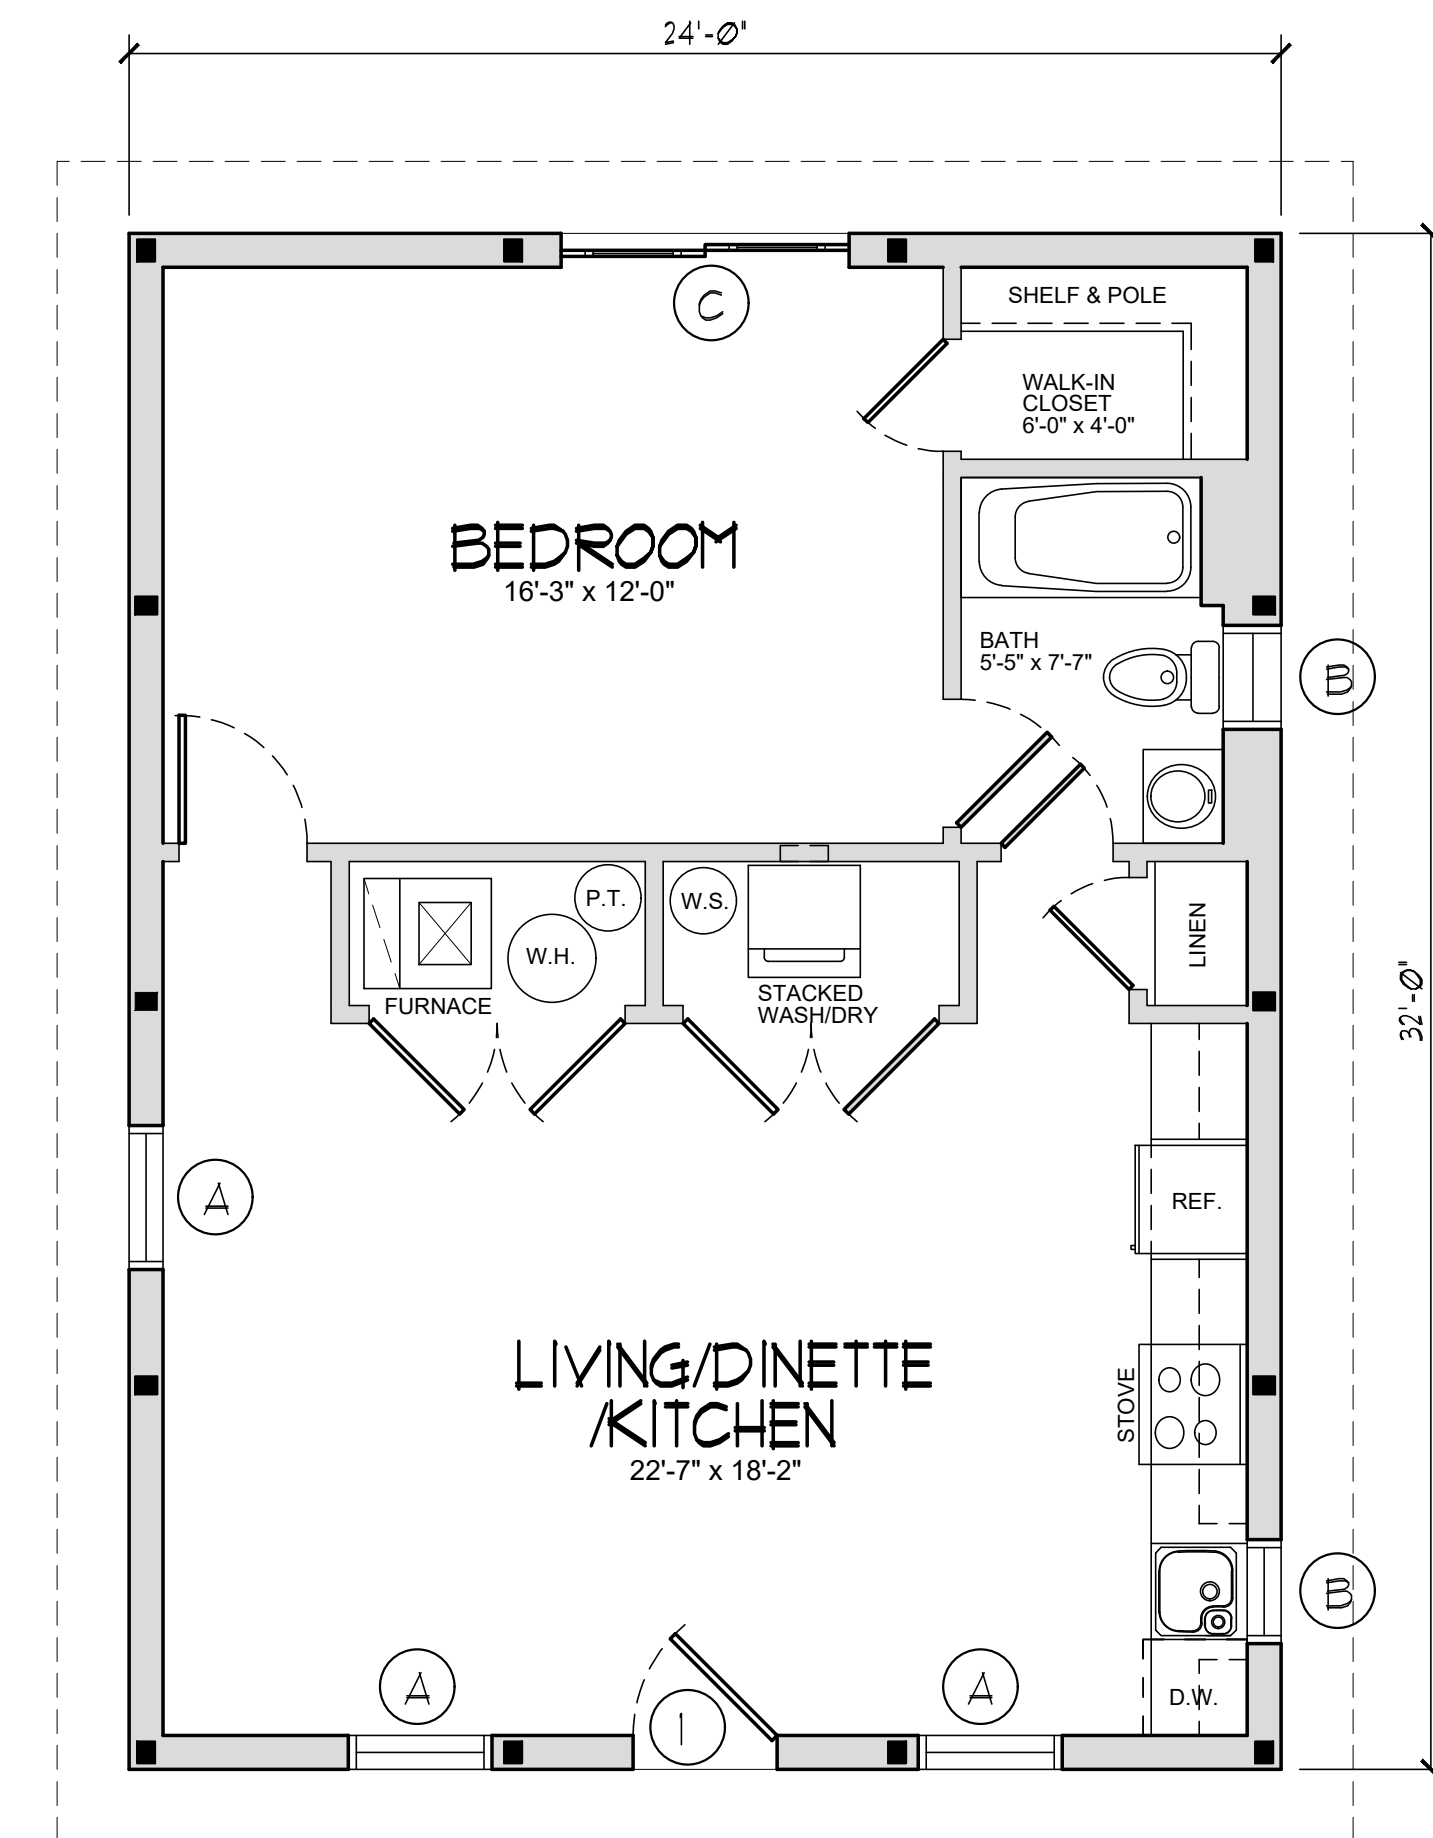


FIRST FLOOR PLAN

SCALE: 1/4" = 1'-0" 168 SQ. FT. (SLAB ON GRADE PLAN)

- NOTES:**
- SEE WICK BUILDINGS STRUCTURAL PLAN FOR COLUMN AND TRUSS LOCATIONS.
 - PROVIDE ATTIC ACCESS PANEL PER CODE TO UNACCESSIBLE ATTIC AREAS. VERIFY LOCATION W/ OWNERS.

DOOR SCHEDULE				
KEY	SIZE	TYPE	OPTIONS	REMARKS
I	3'-0" x 6'-0"	INSWING	FRAME OUT ONLY	VERIFY JAMB WIDTH

WINDOW/DOOR SCHEDULE (WEATHER SHIELD - SIGNATURE SERIES)				
KEY	UNIT #	TYPE	ROUGH OPENING WINDOW SIZE	REMARKS
A	3052	DOUBLE HUNG	3'-0" x 5'-2"	VERIFY JAMB WIDTH
B	2830	CASEMENT	2'-0" x 3'-0"	VERIFY JAMB WIDTH
C	6068	SLIDING PATIO DR.	6'-0" 5/16" x 6'-0"	VERIFY JAMB WIDTH

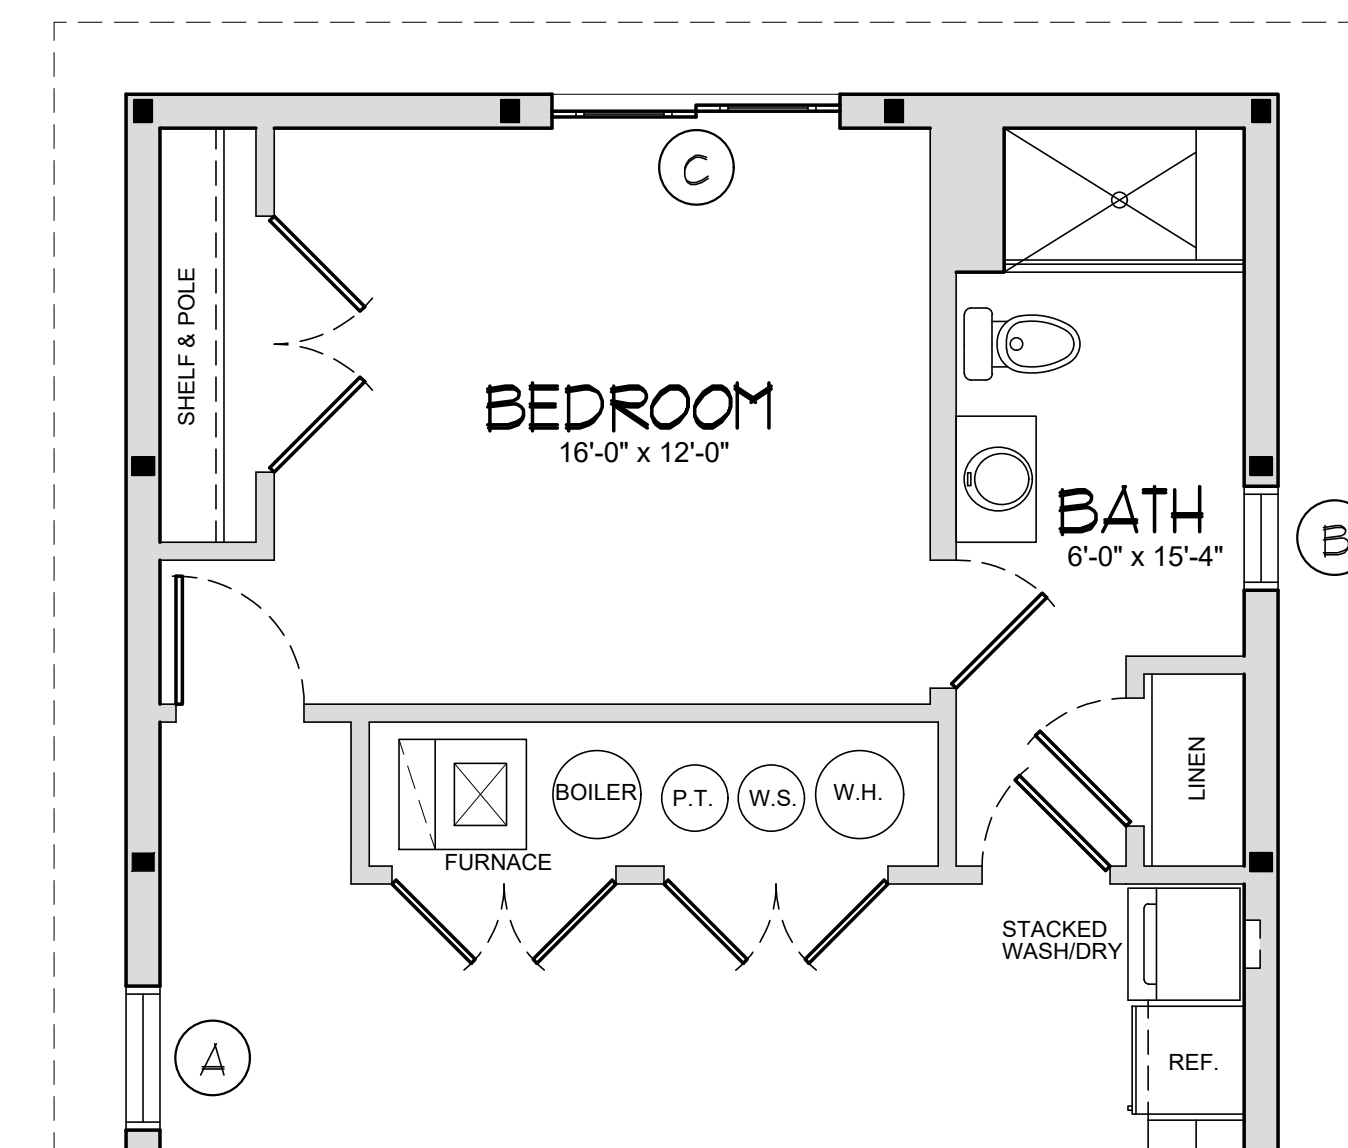

FLR. PLAN OPTION


SCALE: 1/4" = 1'-0"

PRELIMINARY
NOT FOR CONSTRUCTION

DATE: 2-5-20
Wick Buildings, Inc.

405 Walter Road,
Mazomanie, WI 53560
Phone: 608-795-2294
Fax: 608-795-2534

Wick Buildings

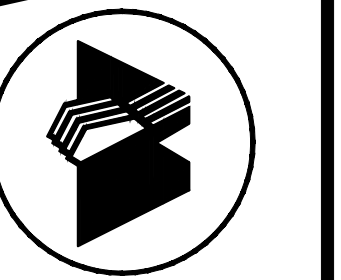

Drawn: DDS

Approved:

date comments

REVISIONS

Job: -

Date: 2-5-20

OWNERSHIP OF DOCUMENTS
This document, and the ideas and designs incorporated herein, are the property of Wick Buildings, Inc. and are not to be used in whole or in part, for any other project without the written authorization of Wick Buildings, Inc.

Wick Buildings Model:
"The Grant"

Sheet

A-1